

REFURBISHMENT PRIORITIES

PRIORITY 2.

- GRADES 3 / 4

PRIORITY 3.

- GRADES 5 / 6 AND FIRST FLOOR LANDING

PRIORITY 4.

- PREP, 1 / 2 MULTIPROSE AREA

PRIORITY 5.


- PREP, 1 / 2 LEARNING AREA

PRIORITY 7.

- PASSENGER LIFT


PRIORITY 8.

- CLASSROOM REFURBISHMENT OF WALL FINISH

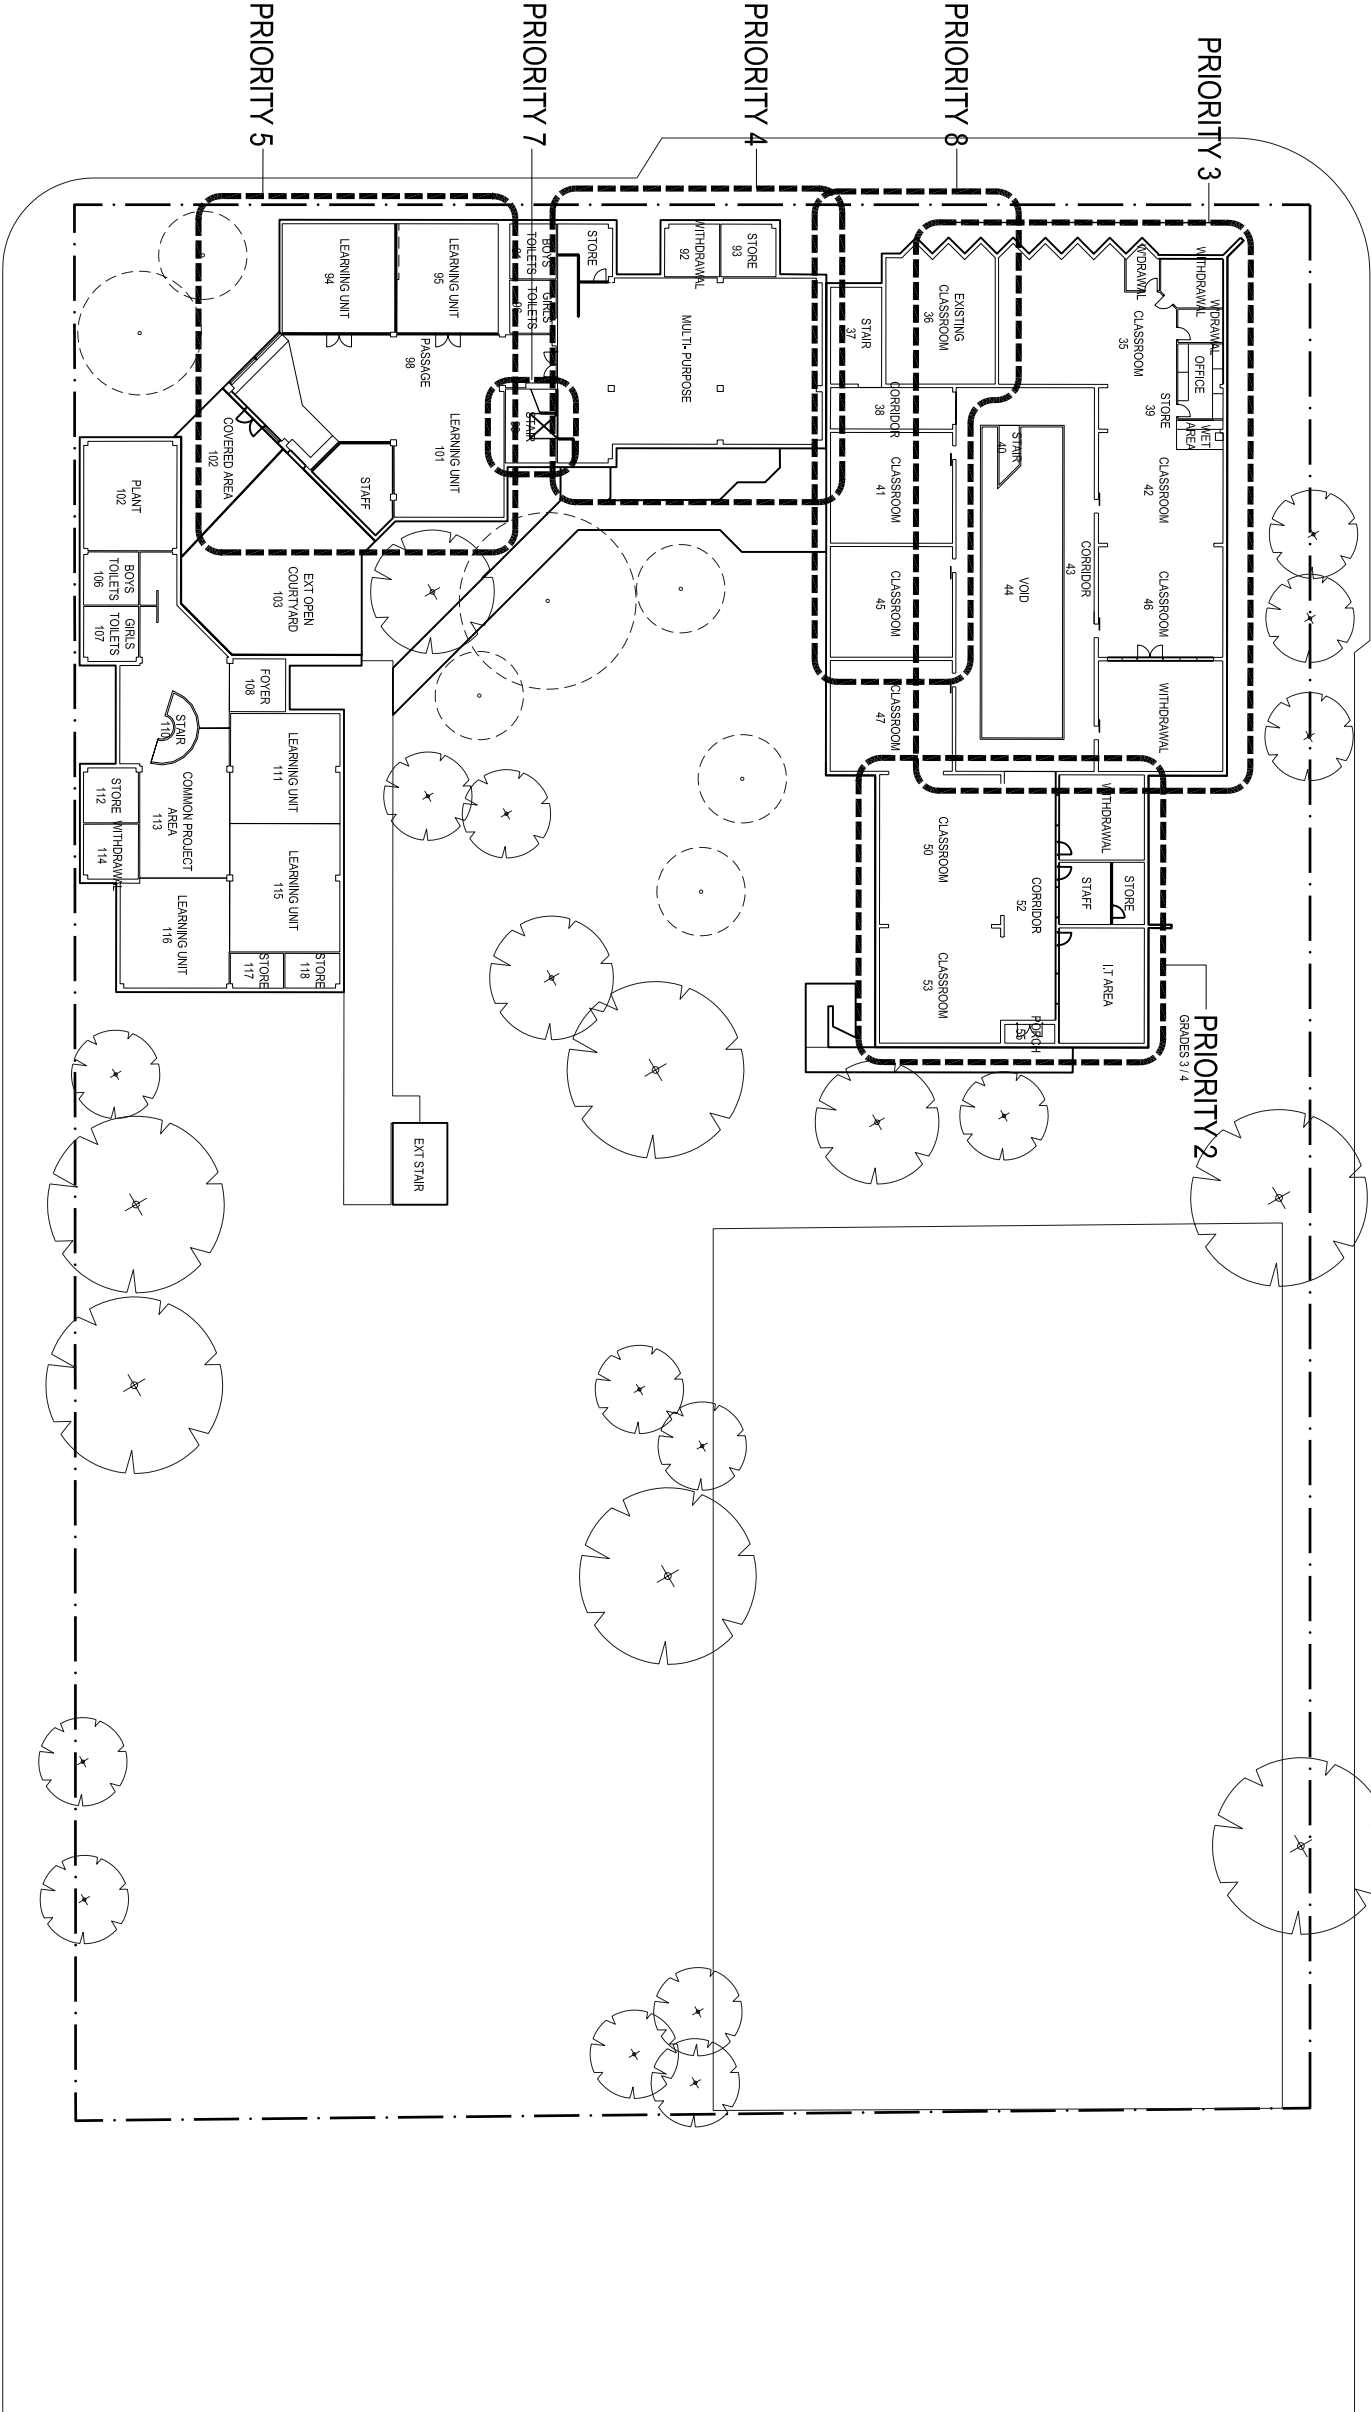

suters

PRIORITIES 2, 3, 4, 5, 7
AND 8
PROPOSED PLAN

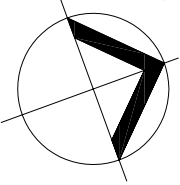

MORELAND PRIMARY
SCHOOL

1:500 @ A3 02-SEP-09 SL
M21028 SK 005 A